


Plot Stamp: 4/27/2021 3:46:11 PM - Andrew Butsick  
File: H:\21\21605 - VDOT TMPD On-Call\251 - US Route 1 Corridor Study - Phase 2\design\_Models\Public Meeting\_Hickory Ridge.dwg

Not to scale

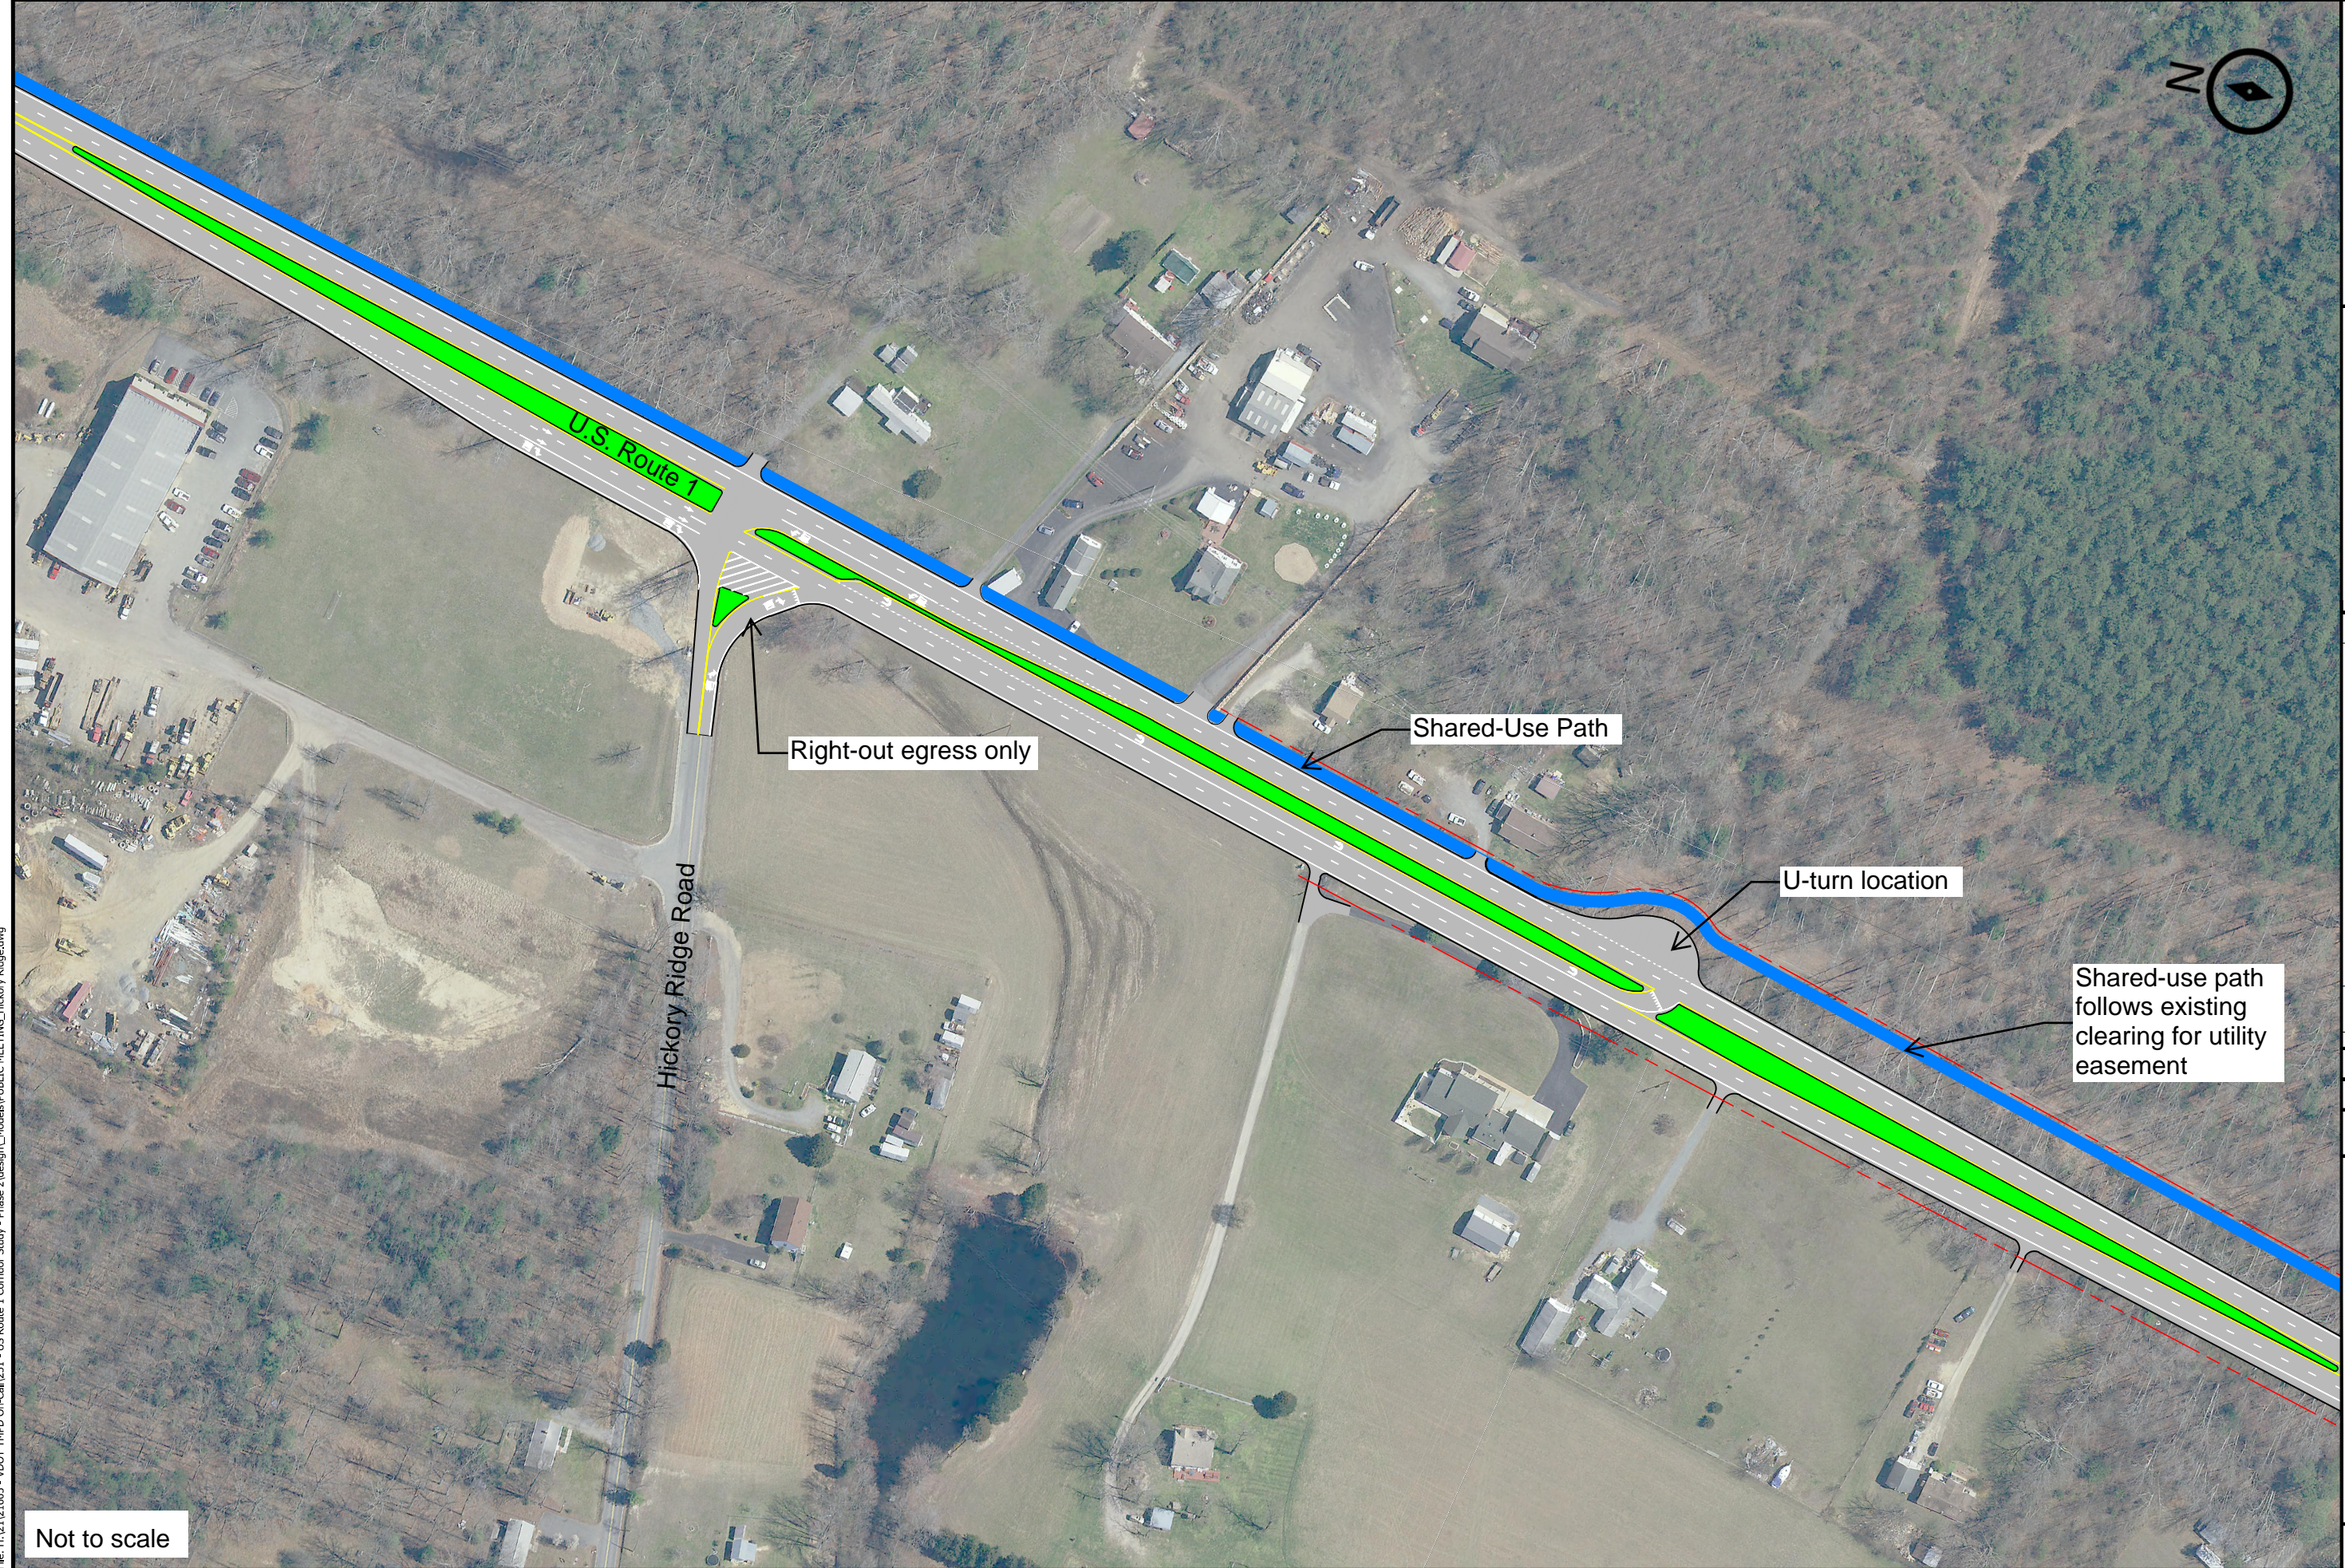

**KITTELSON & ASSOCIATES**  
 11480 COMMERCE PARK DRIVE, SUITE 450  
 RESTON, VA 20191  
 P 703.865.8870

#	DATE	REVISION	APP'D

Submission Date: 03/12/2021  
 Drawn: AJB    Designed: AJB    Checked: KJH

PROJECT NO. 21605.251

Route 1 Corridor Study:  
 Spotsylvania County  
 Hickory Ridge Road  
 RCUT

SHEET NO. 10