


H:\23\2871 - VDOT Road Diet Guidelines\Task 3 - Test Case\Market Street - R1.179\design\models\23871_VDOT_RD_MarketSt.dwg Nov 19, 2019 - 10:16pm - lhuht Layout Tab: Fig01


Market Street Road Diet Concept
Hill Street Transition
Accomack County, Virginia

Figure
1

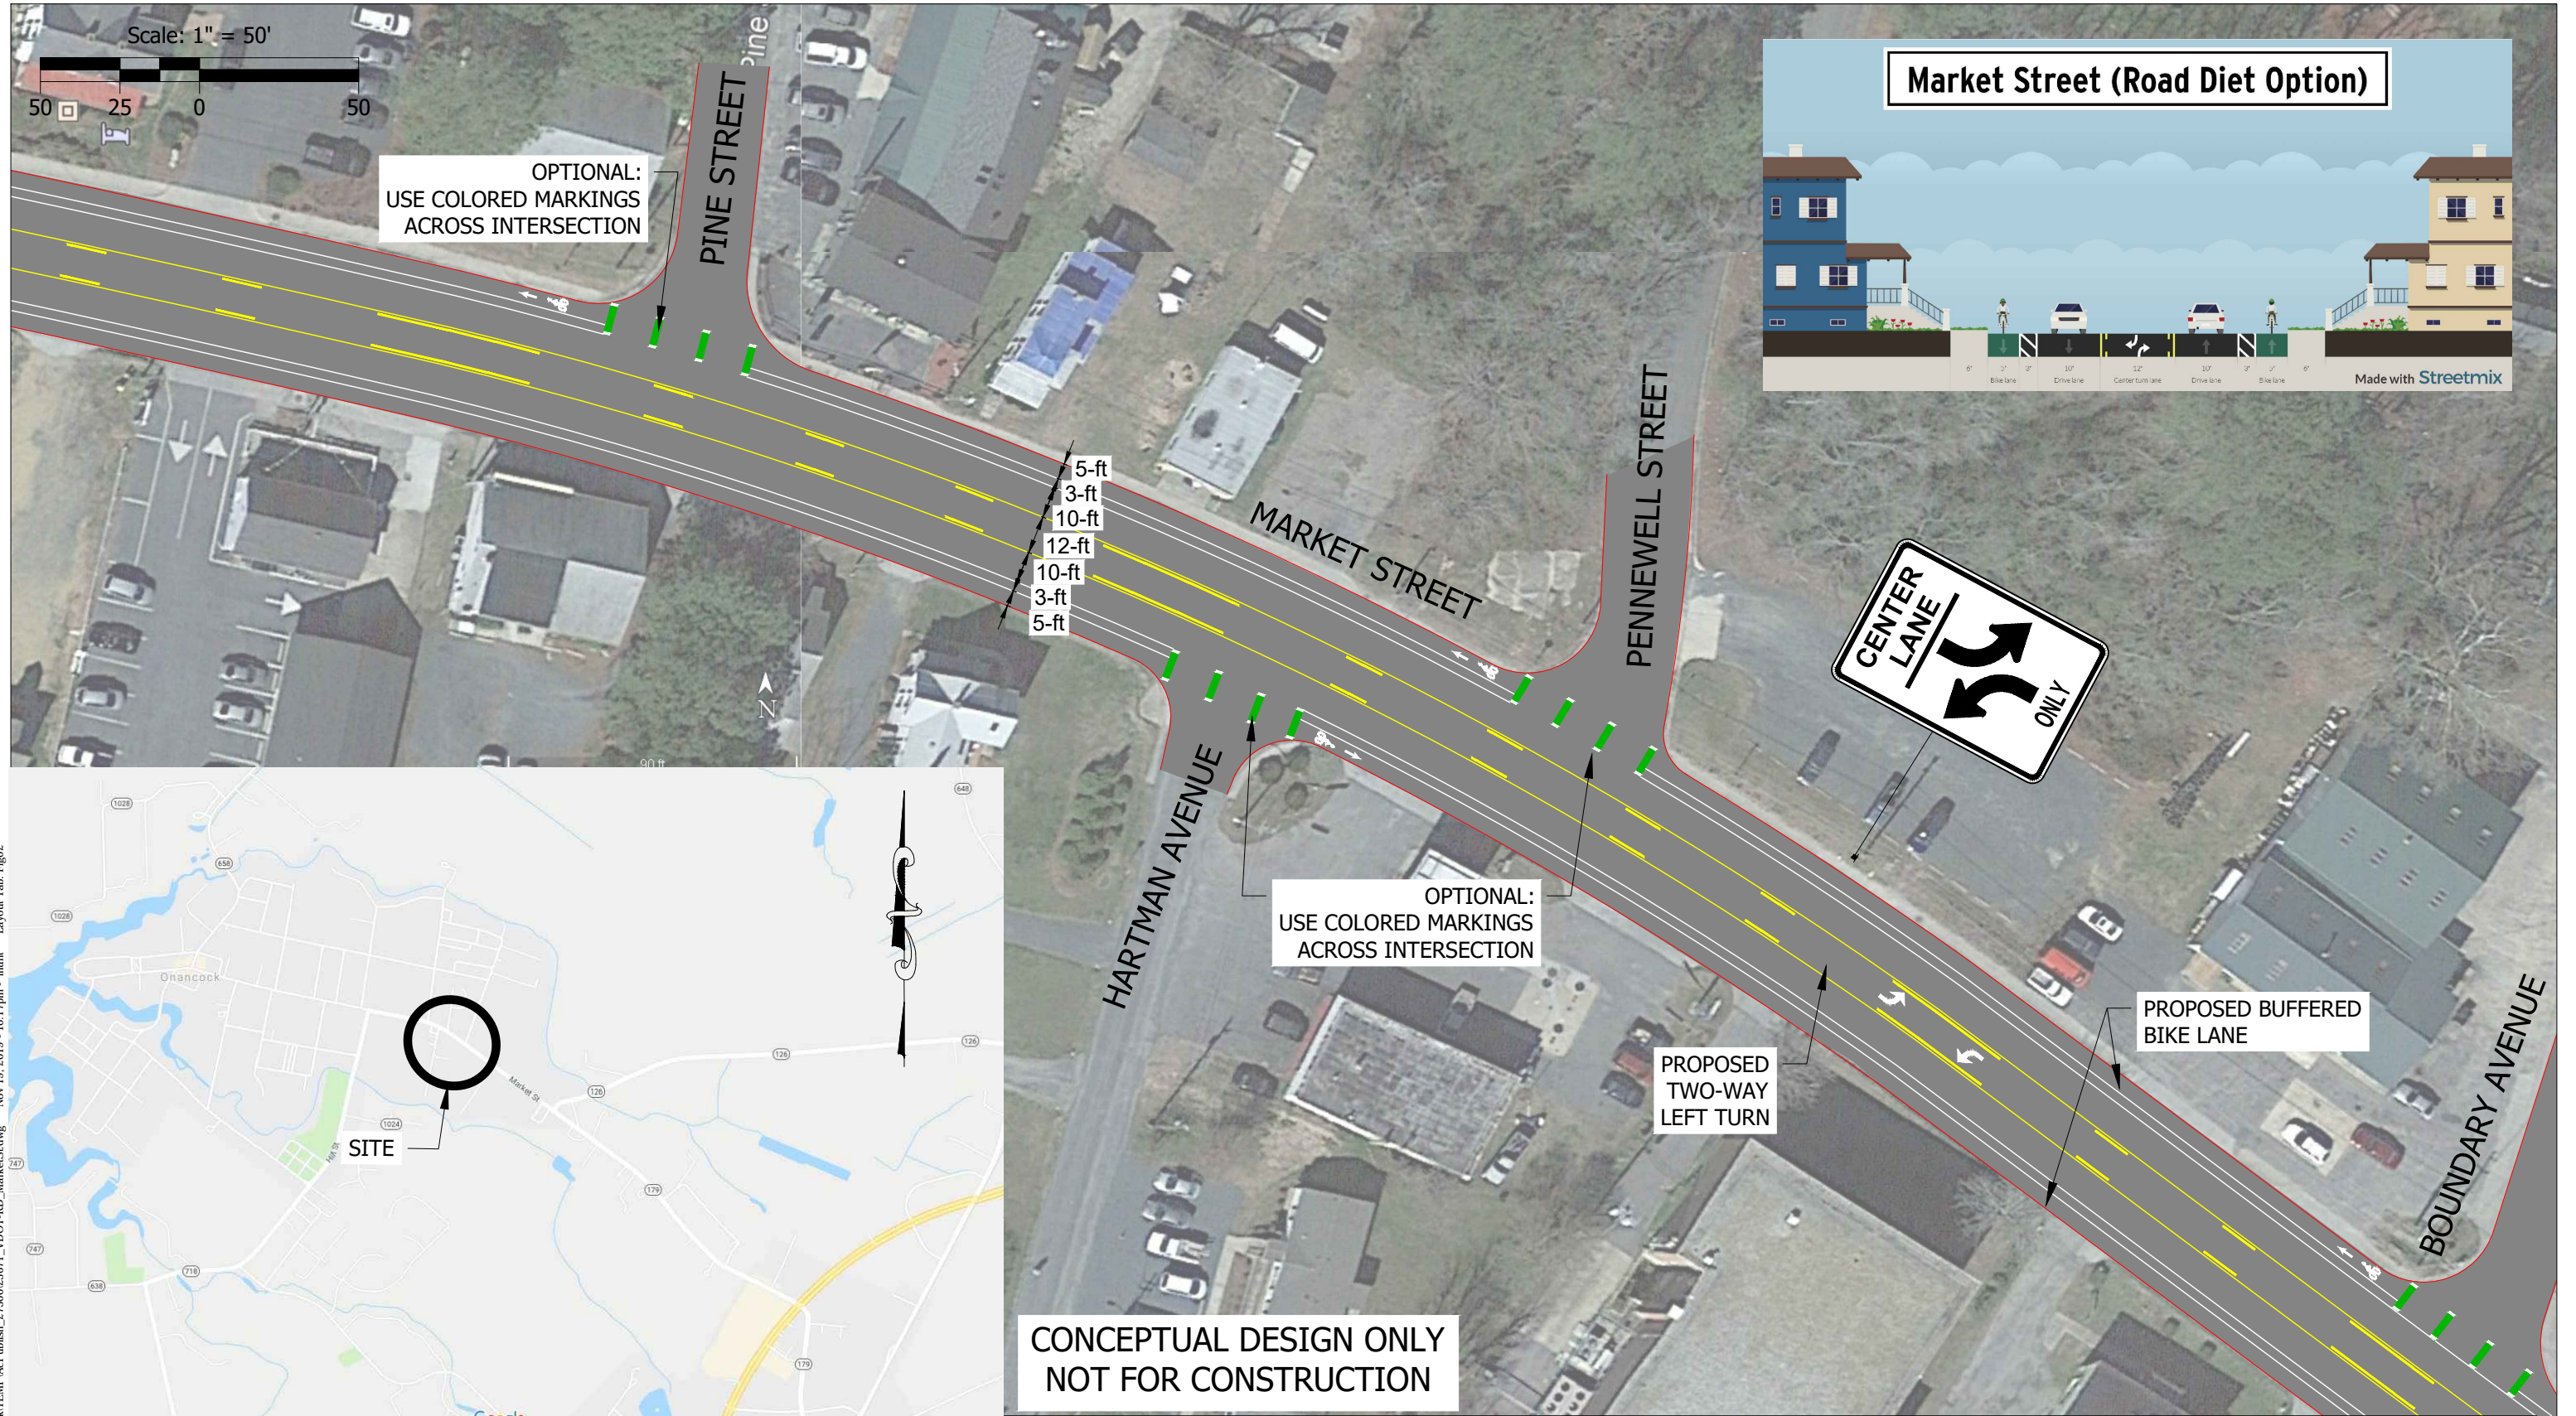

Market Street Road Diet Concept
Hall Street Transition
Accomack County, Virginia

Figure
2

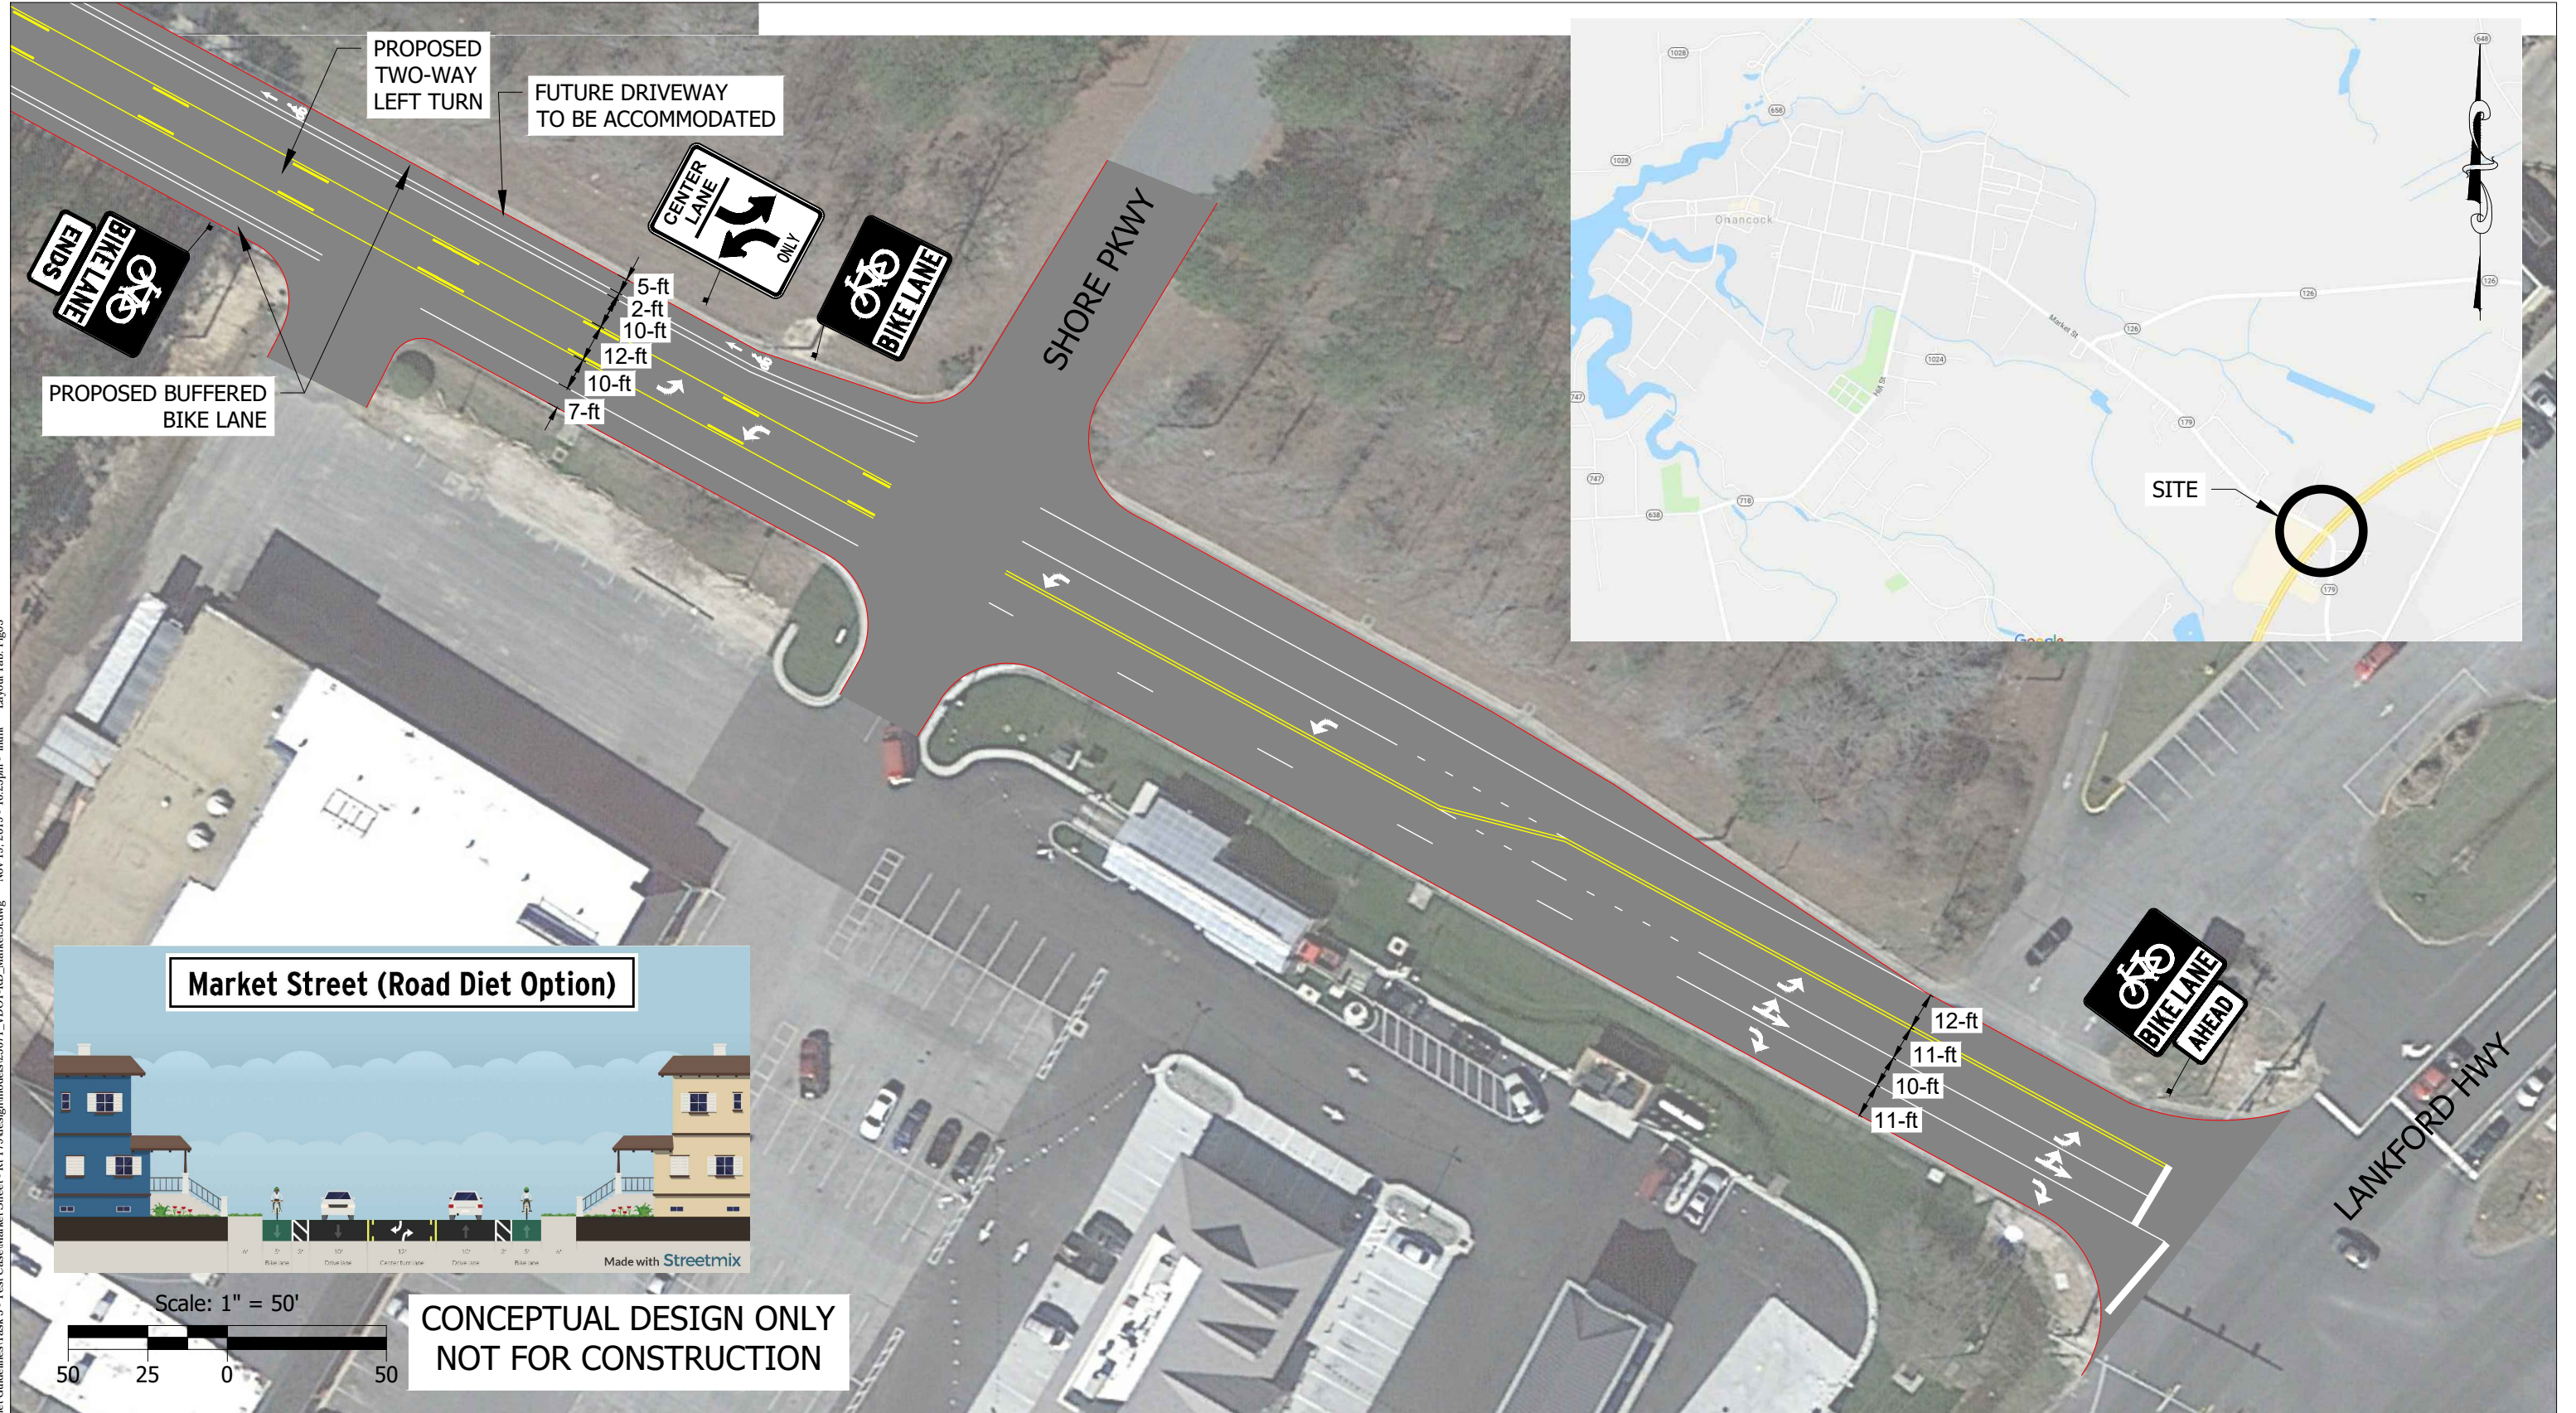

Market Street Road Diet Concept
Lakeside Avenue Transition
Accomack County, Virginia

Figure
3